



An ISO 9001:2015 Certified Hospital



MOI TEACHING AND REFERRAL HOSPITAL

Telephone: (+254)053-2033471/2/3/4

Fax: 2061749

Email: ceo@mtrh.go.ke / directorsofficemtrh@gmail.com

Nandi Road
P.O Box 3-30100
Eldoret, Kenya

19th July, 2024

ADDENDUM-1

- 1. TENDER NO. MTRH/T/116/2023-2024:** TENDER FOR PROPOSED CONSTRUCTION TO COMPLETION OF MODERN PRIVATE WING IN-PATIENT BLOCK AT MOI TEACHING AND REFERRAL HOSPITAL.
- 2. TENDER NO. MTRH/T/113/2023-2024:** TENDER FOR PROVISION OF PLANT PREVENTIVE MAINTENANCE AND REPAIR OF ELECTRICAL PANEL OF 100KGS/HR INCINERATOR.

Pursuant to provision of section 75(1) of the Public Procurement and Asset Disposal Act, 2015 and section 56 of the Public Procurement and Asset Disposal Regulations 2020, MTRH Management would wish to put forth an addendum in response to the above mentioned tenders which were advertised vide MyGOV on **2nd July, 2024**.


Kindly note that:-

1. TENDER NO. MTRH/T/116/2023-2024: Tender for Proposed Construction to Completion of Modern Private Wing In-Patient Block at Moi Teaching and Referral Hospital-Find the attached drawing and BOQ for clarification.
2. TENDER NO. MTRH/T/113/2023-2024 Tender For Provision of Plant Preventive Maintenance and Repair of Electrical Panel of 100kgs/hr Incinerator-**Shall read as:** Provision of Planned Preventive maintenance Services to 100kgs/hr Incinerator and repair of its electric panel

Please find drawing and design for the procurement proceedings

All correspondences should be addressed to the Chief Executive Officer Visit our Website: www.mtrh.go.ke

TO BE THE LEADING MULTI-SPECIALITY HOSPITAL FOR HEALTHCARE, TRAINING AND RESEARCH IN AFRICA

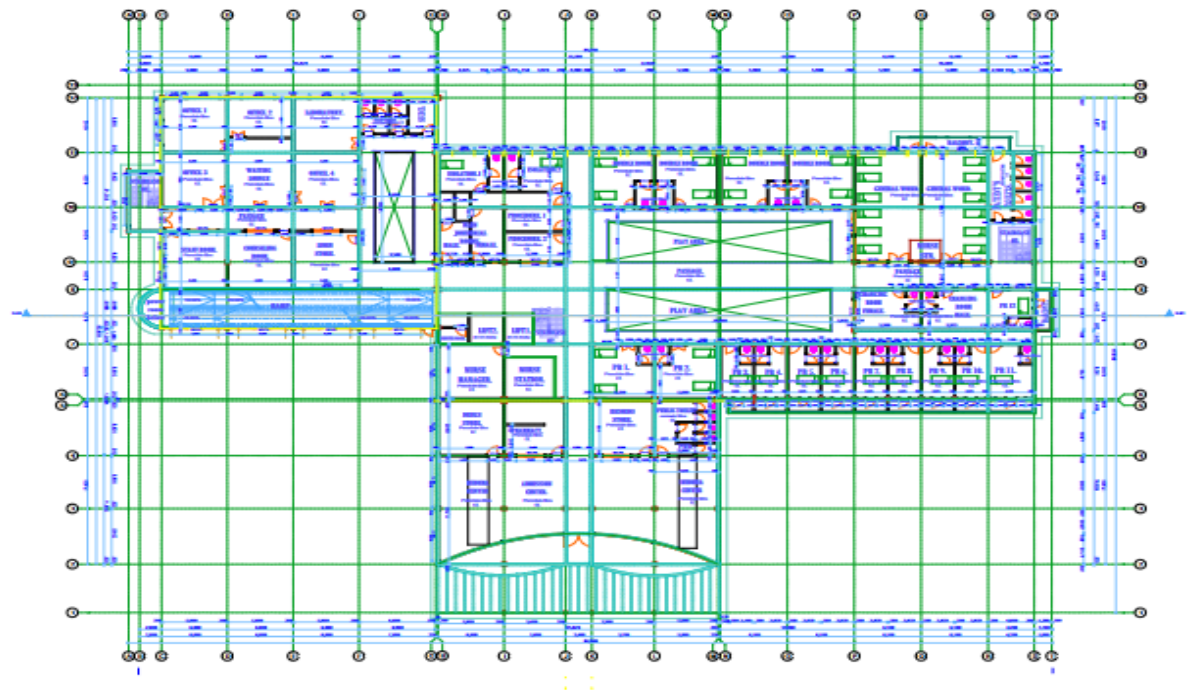

GROUND FLOOR
SCALE 1:200

GENERAL NOTES:


PROJECT TITLE:

DESIGNED BY:
M.T.B.R.
ENGINEERING DEPARTMENT.

DRAWN BY:
M.T.B.R.
ENGINEERING DEPARTMENT.


DATE:
FEBRUARY 2024




- PROJECT TITLE

DESIGNED BY:
N.T.R.R.
ENGINEERING DEPARTMENT

DRAWN BY:
N.T.B.B
ENGINEERING DEPARTMENT

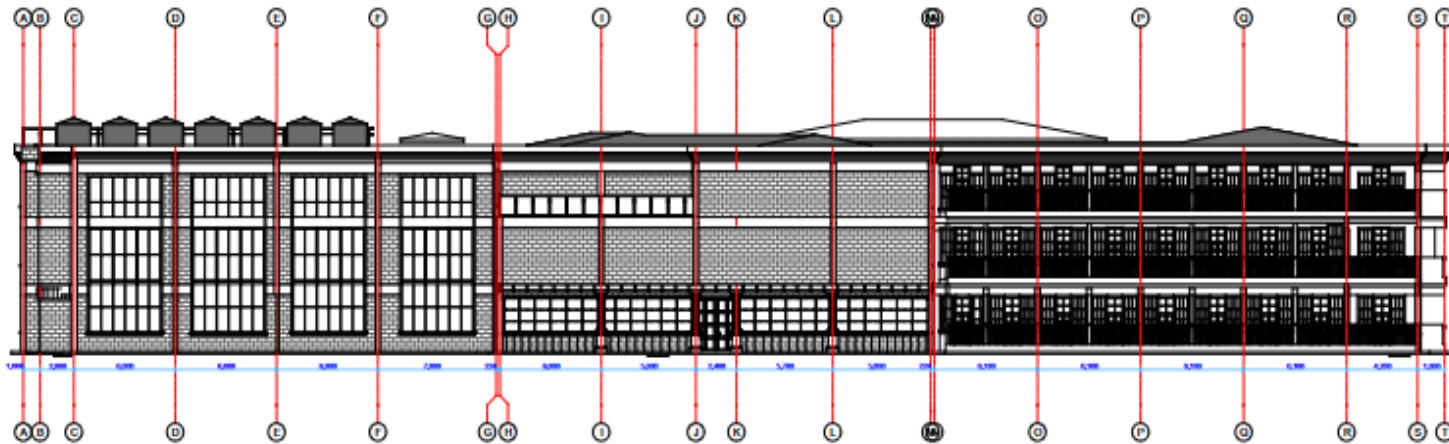

ELEVATION 01.

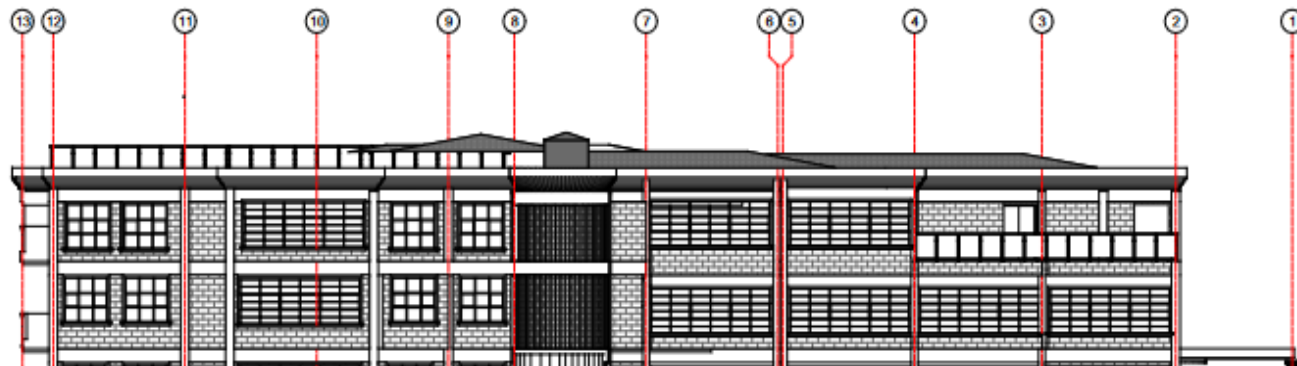


GENERAL NOTES:

1. ALL DIMENSIONS TO BE EXACTLY AS SHOWN UNLESS OTHERWISE SPECIFIED.
2. ALL WORKING AND NOT TO BE SCALE, ONLY FINISHED DIMENSIONS SHALL BE USED.
3. THE CONTRACTOR MUST CHECK AND VERIFY ALL THE DIMENSIONS BEFORE COMMENCEMENT OF CONSTRUCTION.
PROJECT TITLE:


DESIGNED BY:

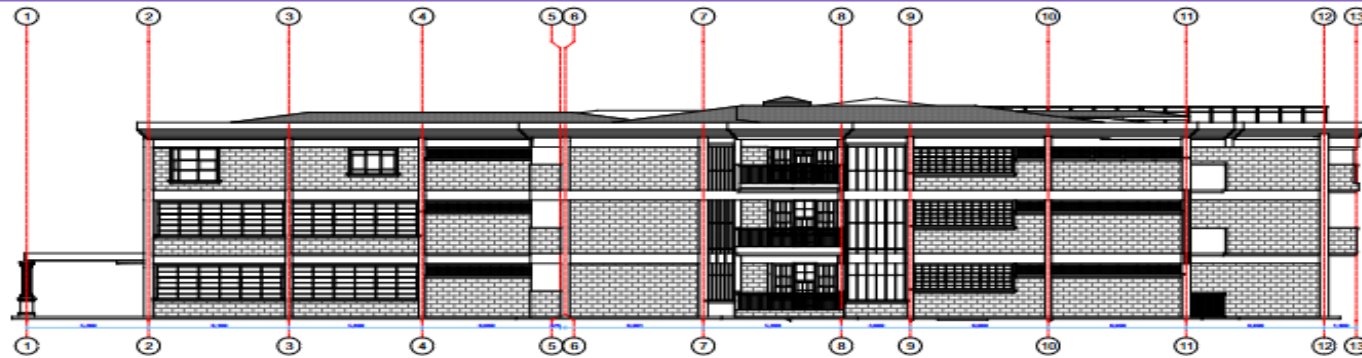

ELEVATION 03.

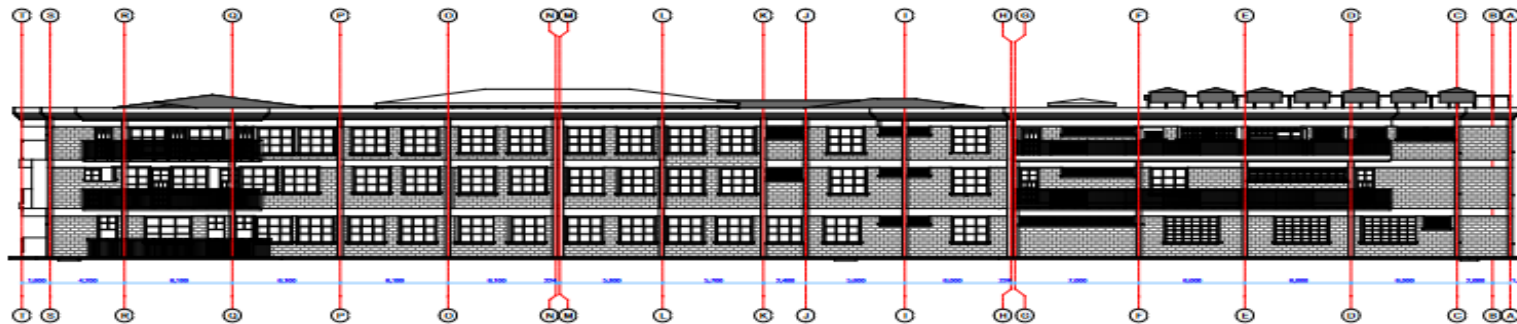

ELEVATION 04.

- GENERAL NOTES.**
- DATE: FEBRUARY 2024

	MEDICAL GAS PIPING				
<i>Item</i>	<i>Description</i>	<i>Qty</i>	<i>Unit</i>	<i>Rate</i>	<i>Amount (Kshs)</i>
A	The distribution pipework shall be manufactured installed, tested and commissioned as per the below specifications. All pipes to be phosphorous de-oxygenated non-arsenical copper meeting BS. Tender to allow for brazing, reducers support, flux, clippings, the cleaning, bending, forming and degreasing as necessary for the proper functioning of the installations as specified: NB: Section of the main distribution shall be used and tapping set. The installations shall be undertaken within an operating hospital and service disconnection shall be arranged and approved to suit operation schedule				
1	42mm dia ditto	250	LM		
2	35mm dia ditto	100	LM		
3	28mm dia ditto	210	LM		
4	22mm dia ditto	600	LM		
5	15mm dia ditto	250	LM		
6	12mm dia copper tubing	620	LM		
B	Gas terminal points Trunking mounted gas outlet points complete with face plates, back plates, 2 power socket outlets, lighting and unions as approved for one medical oxygen, one medical air and one vacuum gas. For ICU BHU, the electrical sockets to be 2 double sockets, 2 medical oxygen sockets Vacuum ditto 4 bar medical air ditto Oxygen (BHU) Single medical oxygen socket outlet (S)				
		106	no.		
		106	no.		
		85	no.		
C	Isolating Valve				
1	42mm dia ditto	20	no.		
2	35mm dia ditto	6	no.		
3	28mm dia ditto	4	no.		
4	22mm dia ditto	10	no.		
5	15mm dia ditto	20	no.		
6	12mm dia copper tubing	25	no.		
D	Medical Gas Area Alarm (MGAA) at the Reception and repeater panel as described at the nurse desk	3	no.		
	Total carried to collection				

Other terms and conditions of the tender shall remain as provided in the invitation and the bidding documents



DR.PHILIP K.KIRWA

CHIEF EXECUTIVE OFFICER